


Milton Business Revitalization Plan

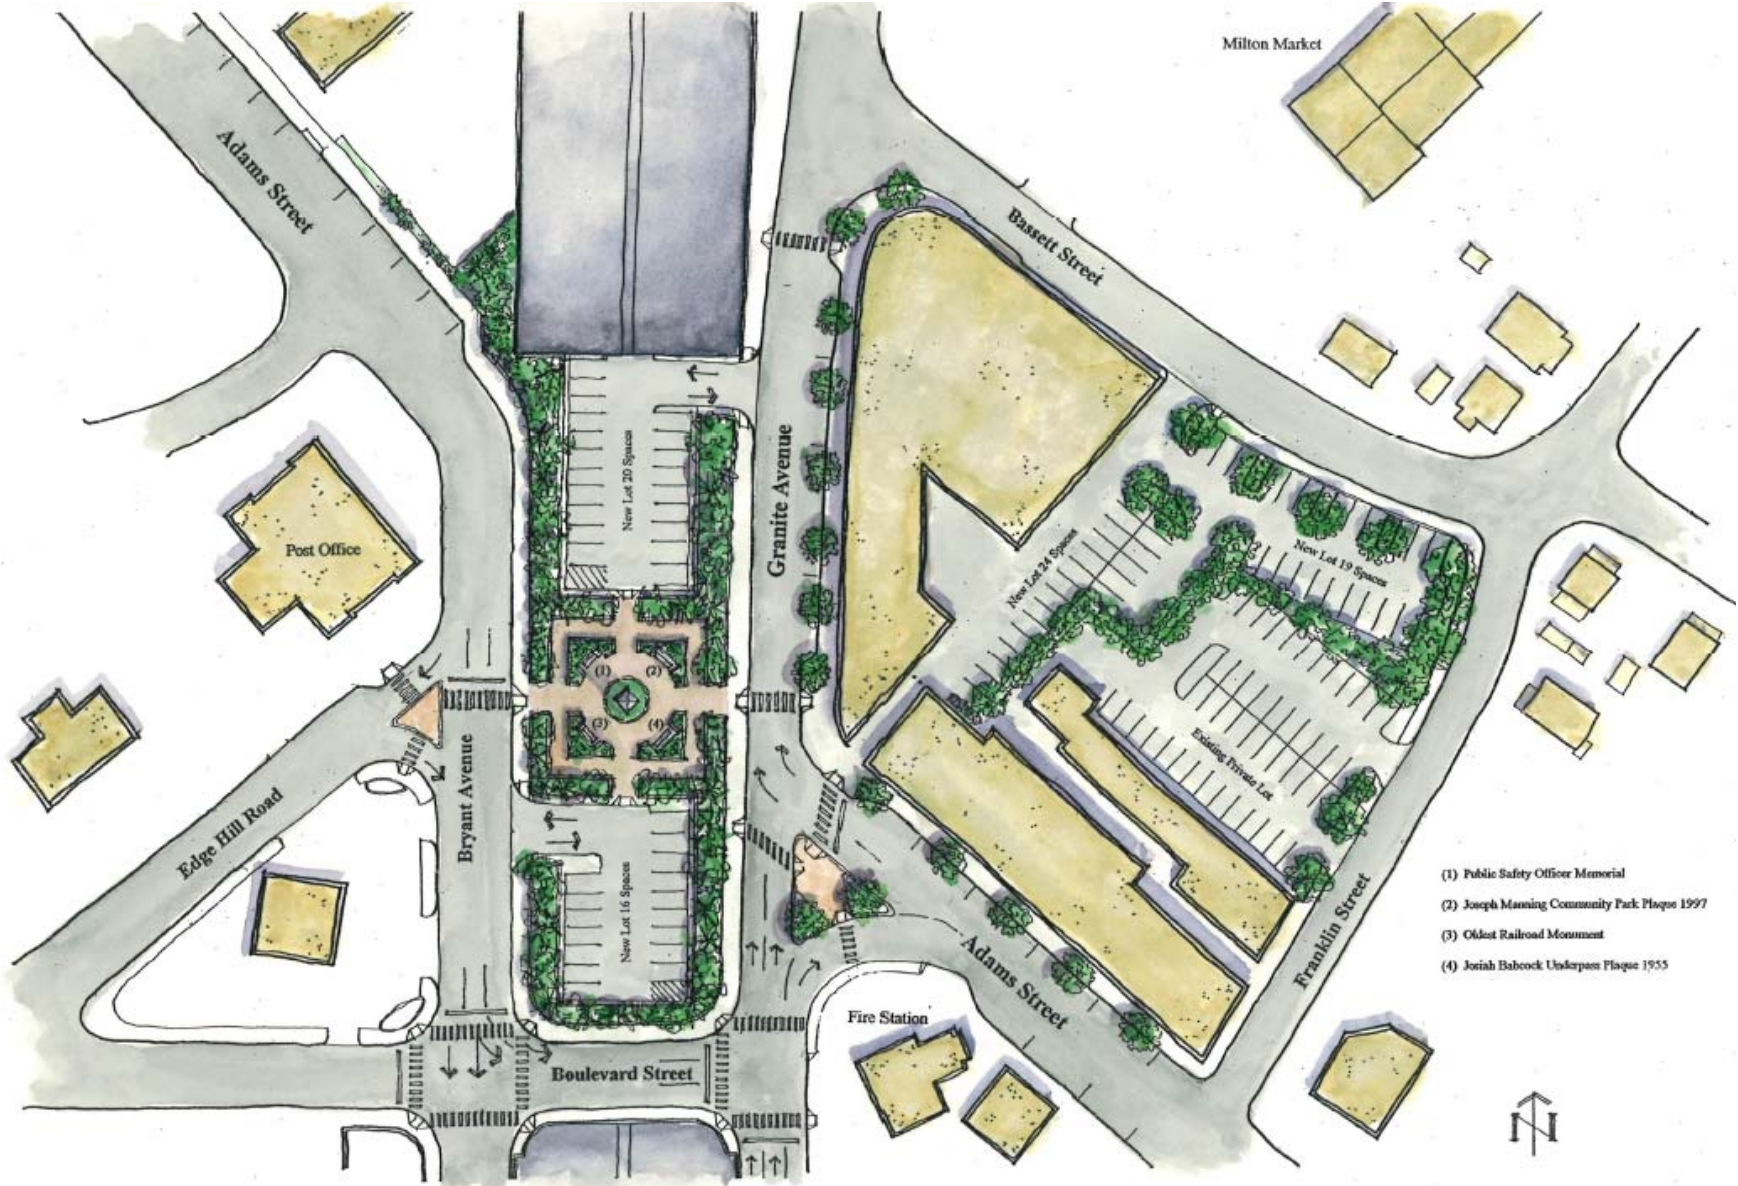

East Milton Square
Conceptual Design for Parking and Road Improvements

Scheme II